




VOLLEYBALL COURT DIMENSIONS

Total Area :
78'-9" x 49'-2.5" = 3878.44 Sq. Ft.



59' x 29'-6"
Blue Area : 1740.5 Sq. Ft.

Green Area : 2137.94 Sq.Ft.

Detail-A
(Asphalt / Bitumen Base Layers)

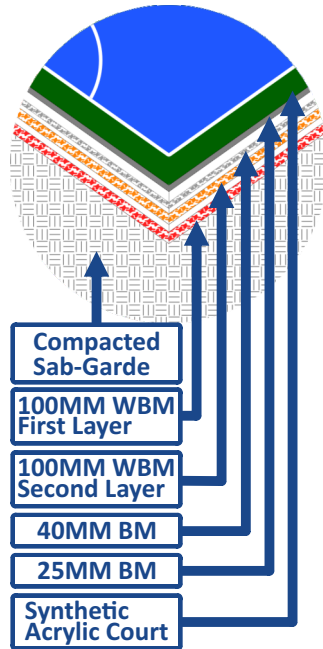

Detail-B
(Acrylic 5 - Layers)

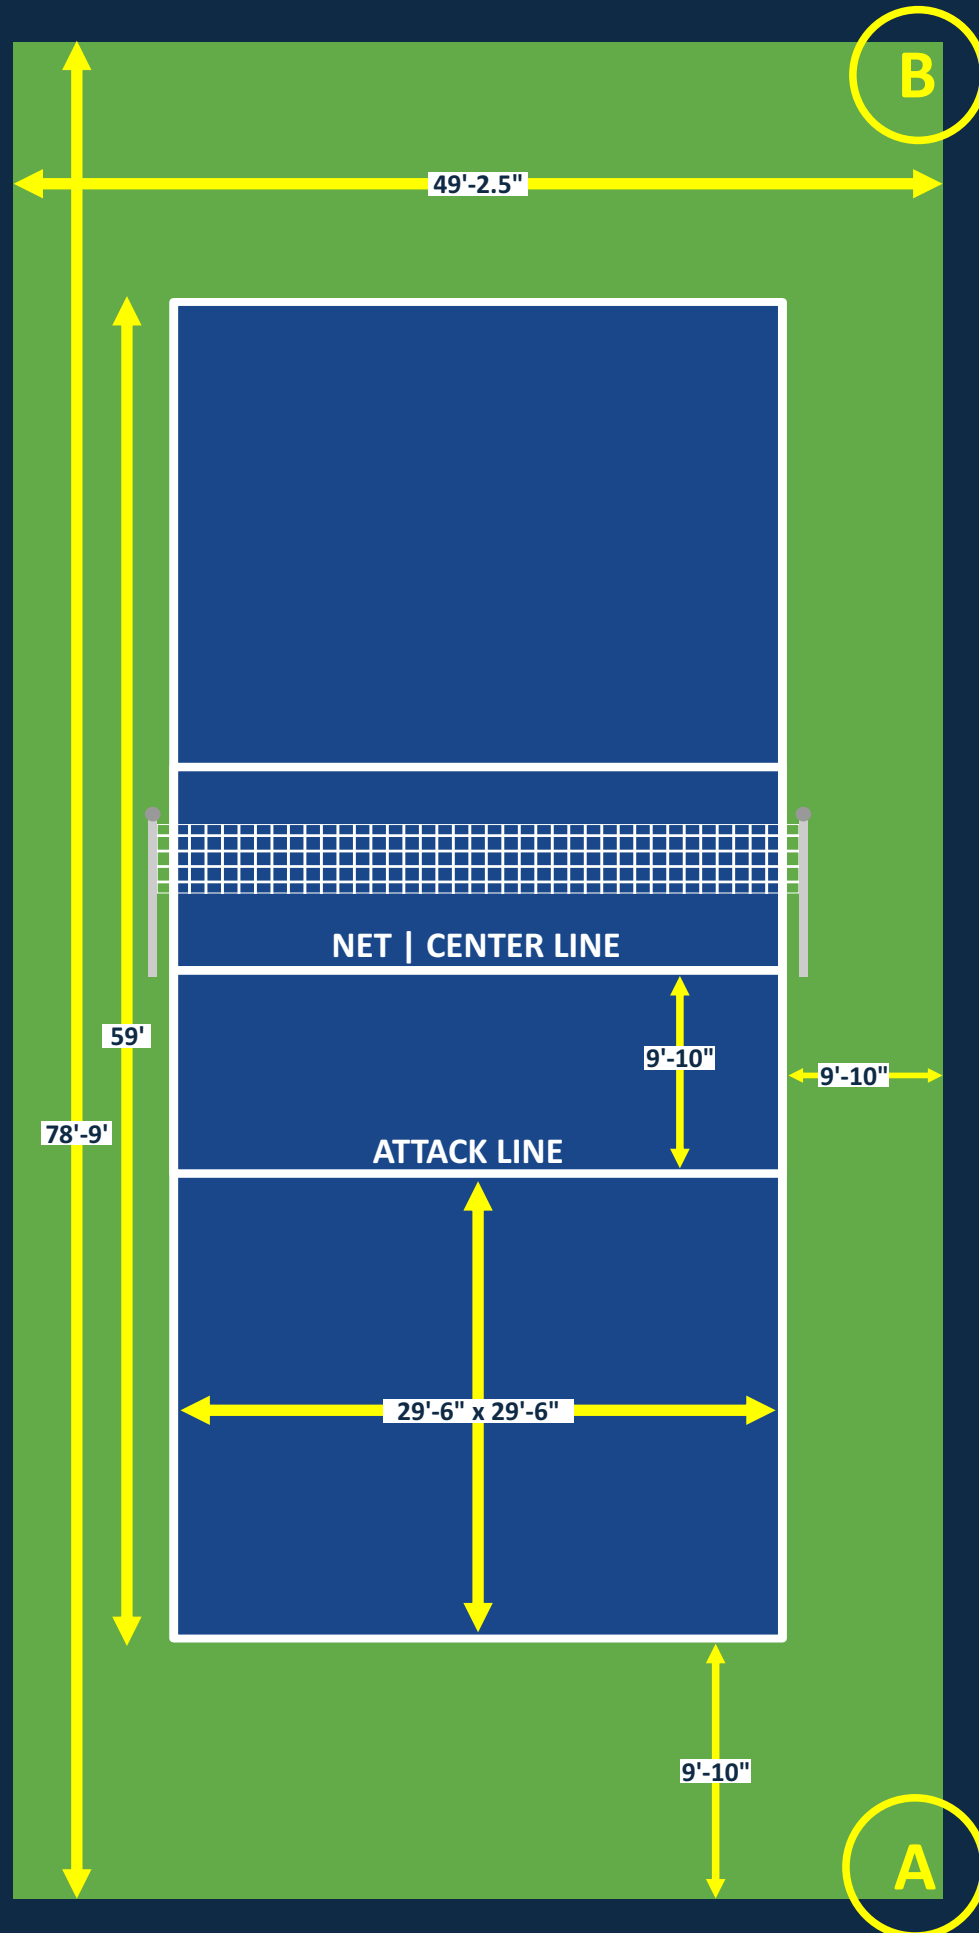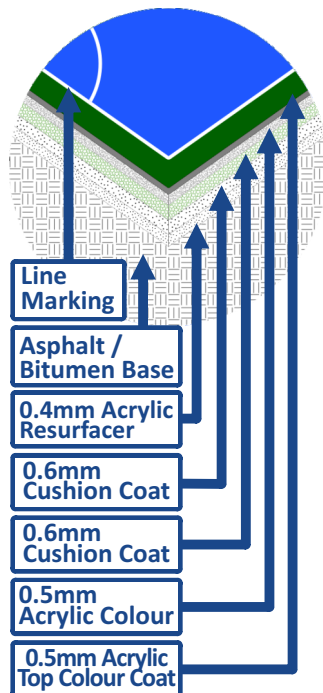




VOLLEYBALL COURT DIMENSIONS

Total Area :
78'-9" x 49'-2.5" = 3878.44 Sq. Ft.



59' x 29'-6"
Green Area : 1740.5 Sq. Ft.

Blue Area : 2137.94 Sq.Ft.

Detail-A
(Asphalt / Bitumen Base Layers)

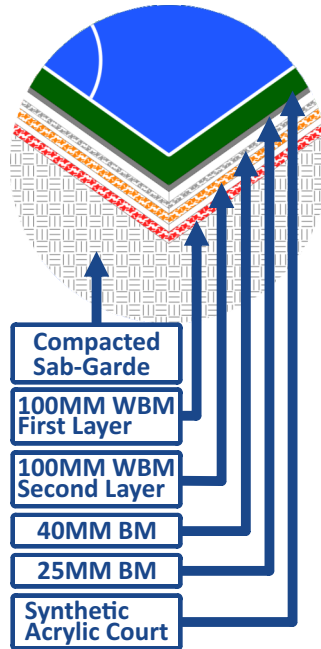

Detail-B
(Acrylic 5 - Layers)

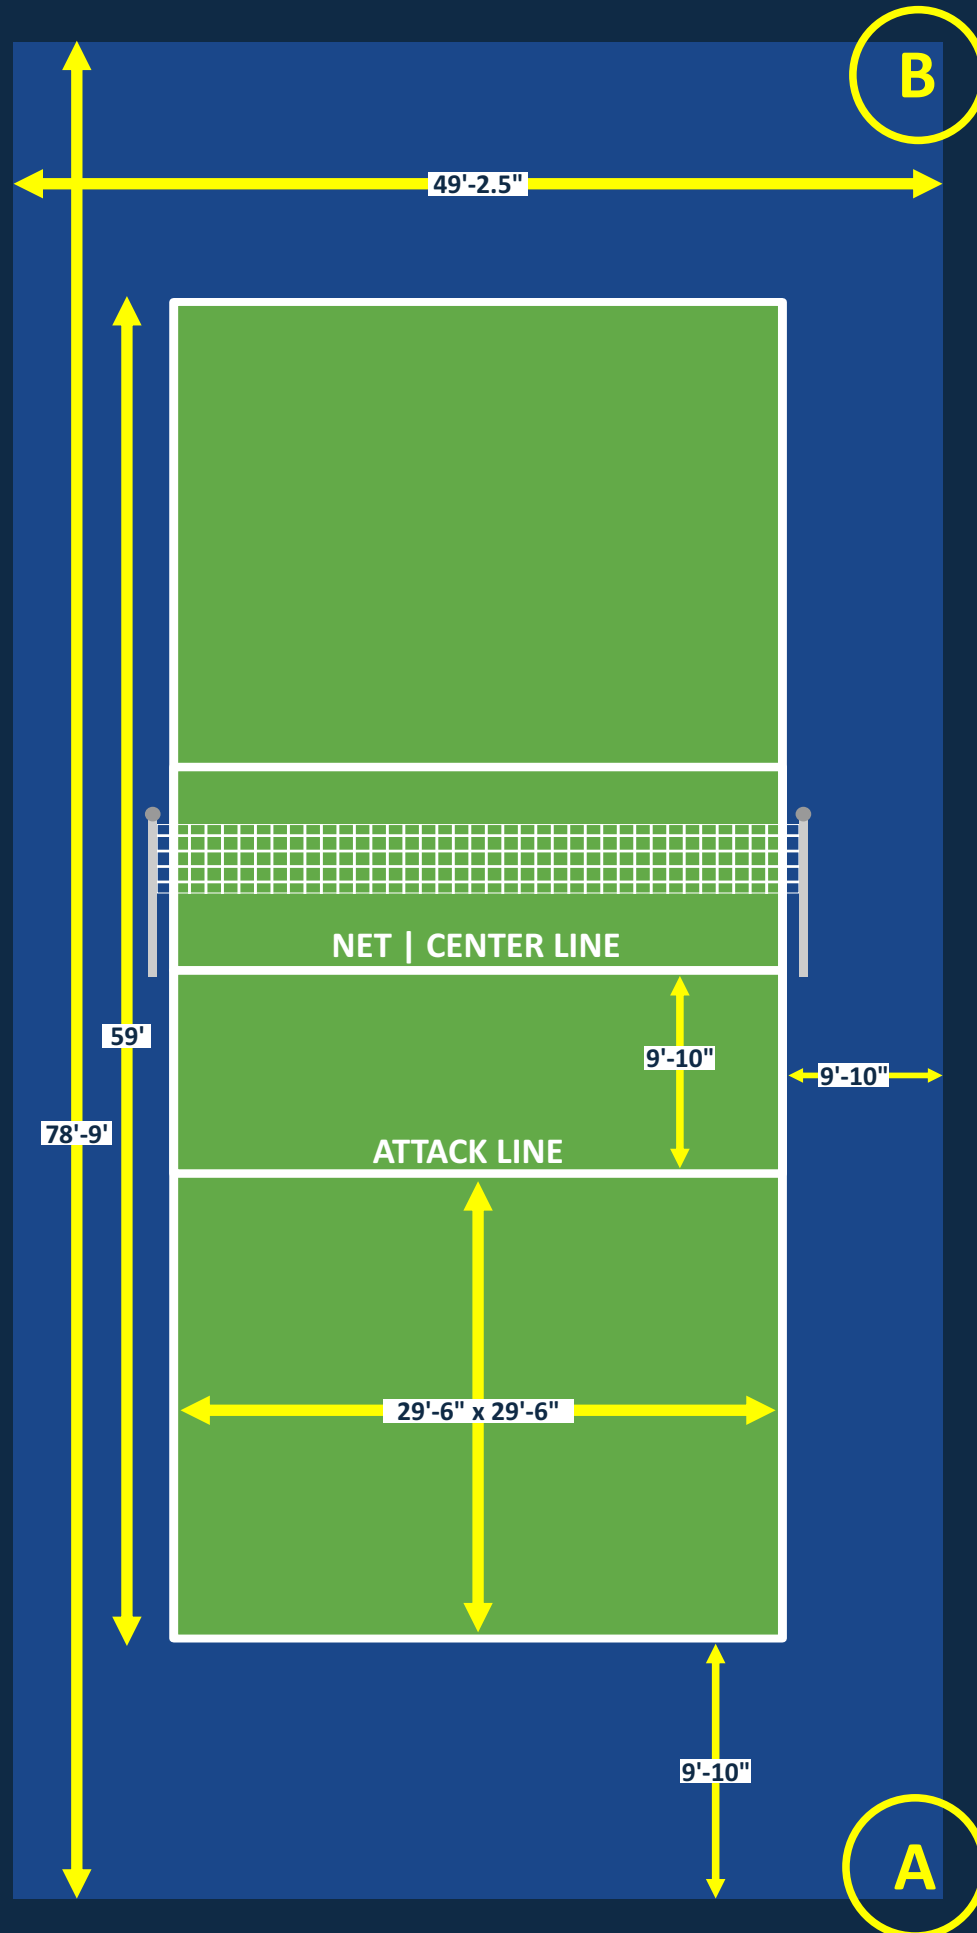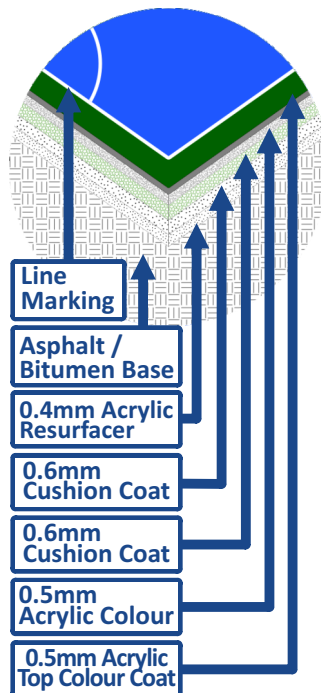




VOLLEYBALL COURT DIMENSIONS

Total Area :
78'-9" x 49'-2.5" = 3878.44 Sq. Ft.



59' x 29'-6"
Green Area : 1740.5 Sq. Ft.

Red Area : 2137.94 Sq.Ft.

Detail-A
(Asphalt / Bitumen Base Layers)

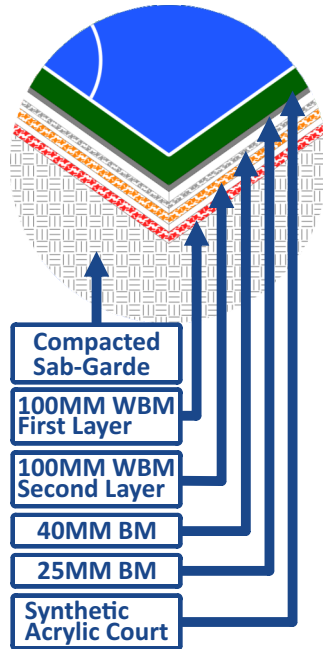

Detail-B
(Acrylic 5 - Layers)

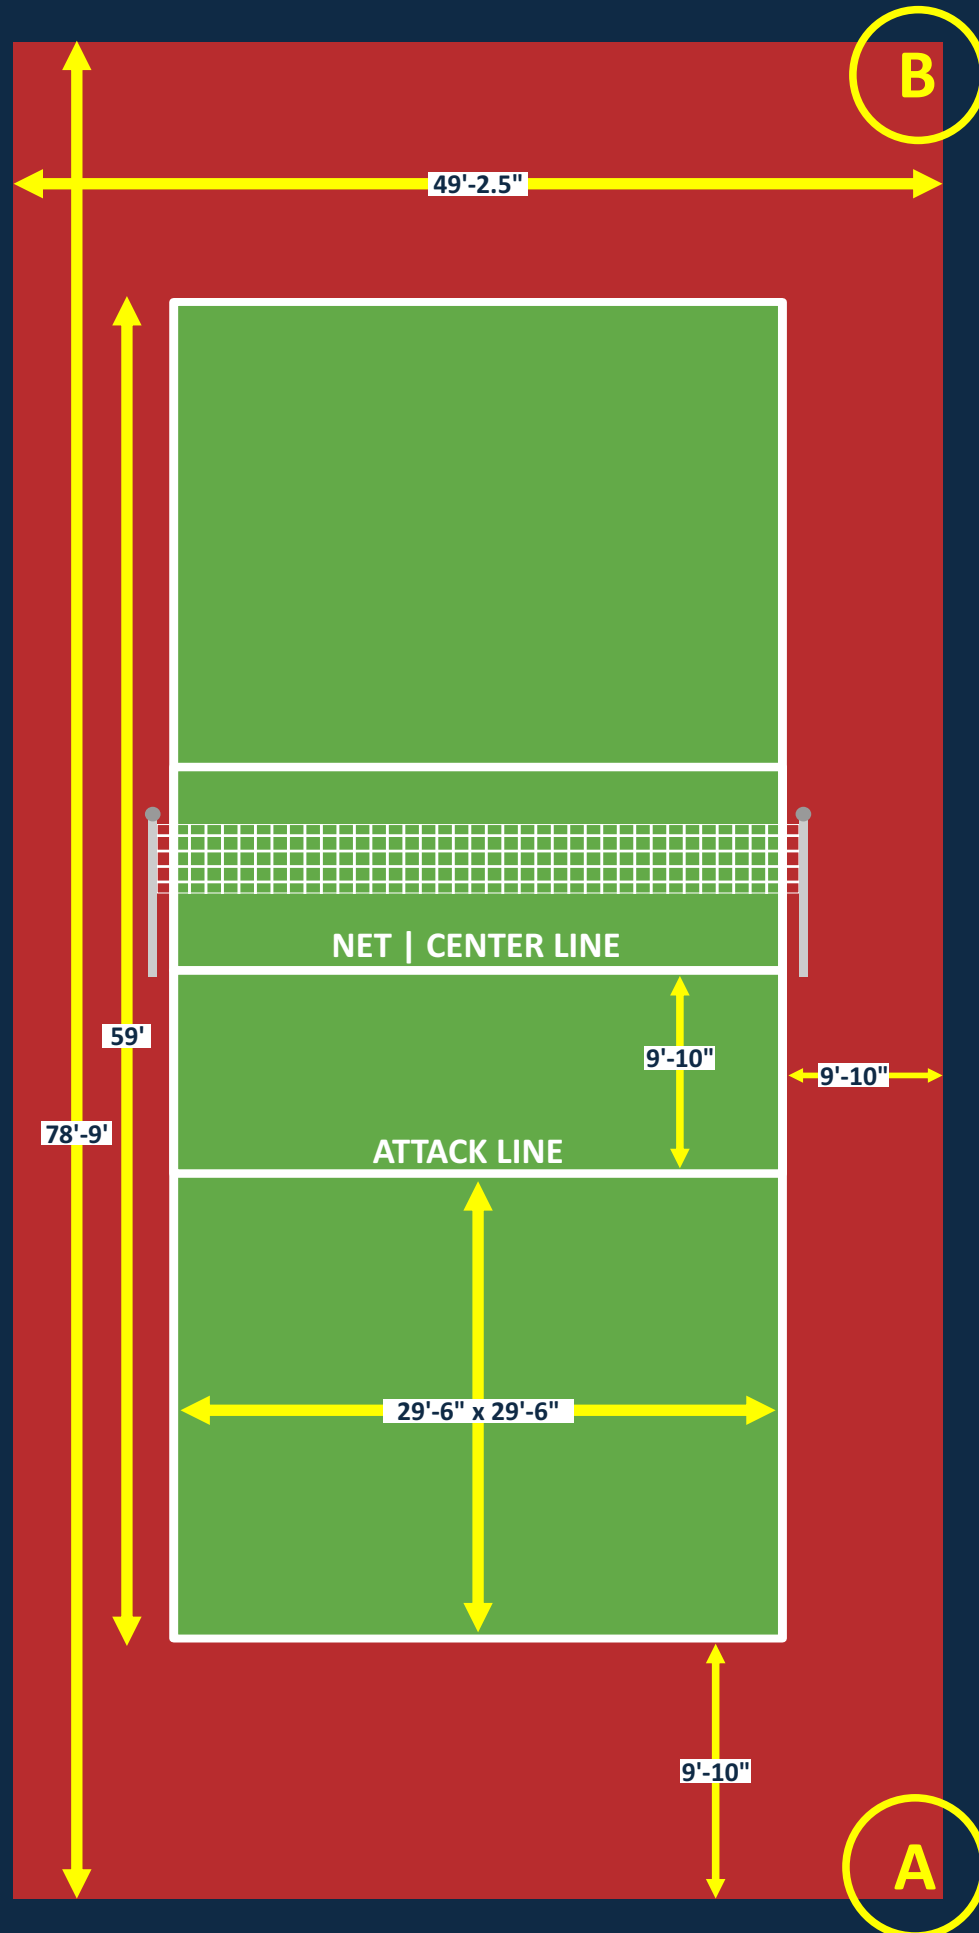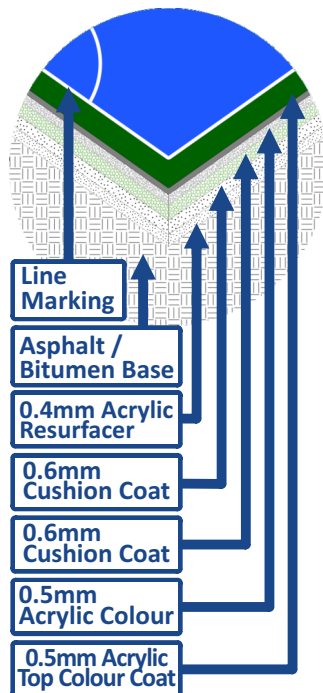




VOLLEYBALL COURT DIMENSIONS

Total Area :
78'-9" x 49'-2.5" = 3878.44 Sq. Ft.

59' x 29'-6"
Red Area : 1740.5 Sq. Ft.

Green Area : 2137.94 Sq.Ft.

Detail-A (Asphalt / Bitumen Base Layers)

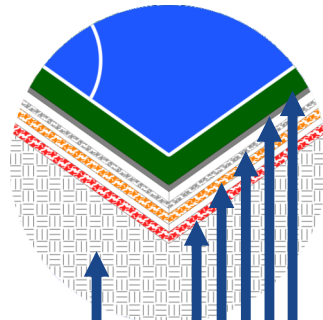

Compacted
Sub-Garde

100MM WBM
First Layer


100MM WBM
Second Layer

40MM BM

25MM BM

Synthetic
Acrylic Court

Detail-B (Acrylic 5 - Layers)

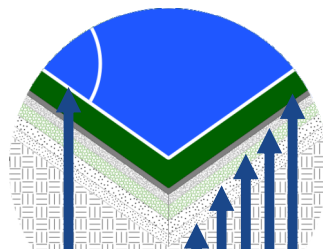

Line
Marking

Asphalt /
Bitumen Base


0.4mm Acrylic
Resurfacer

0.6mm
Cushion Coat

0.6mm
Cushion Coat

0.5mm
Acrylic Colour

0.5mm Acrylic
Top Colour Coat

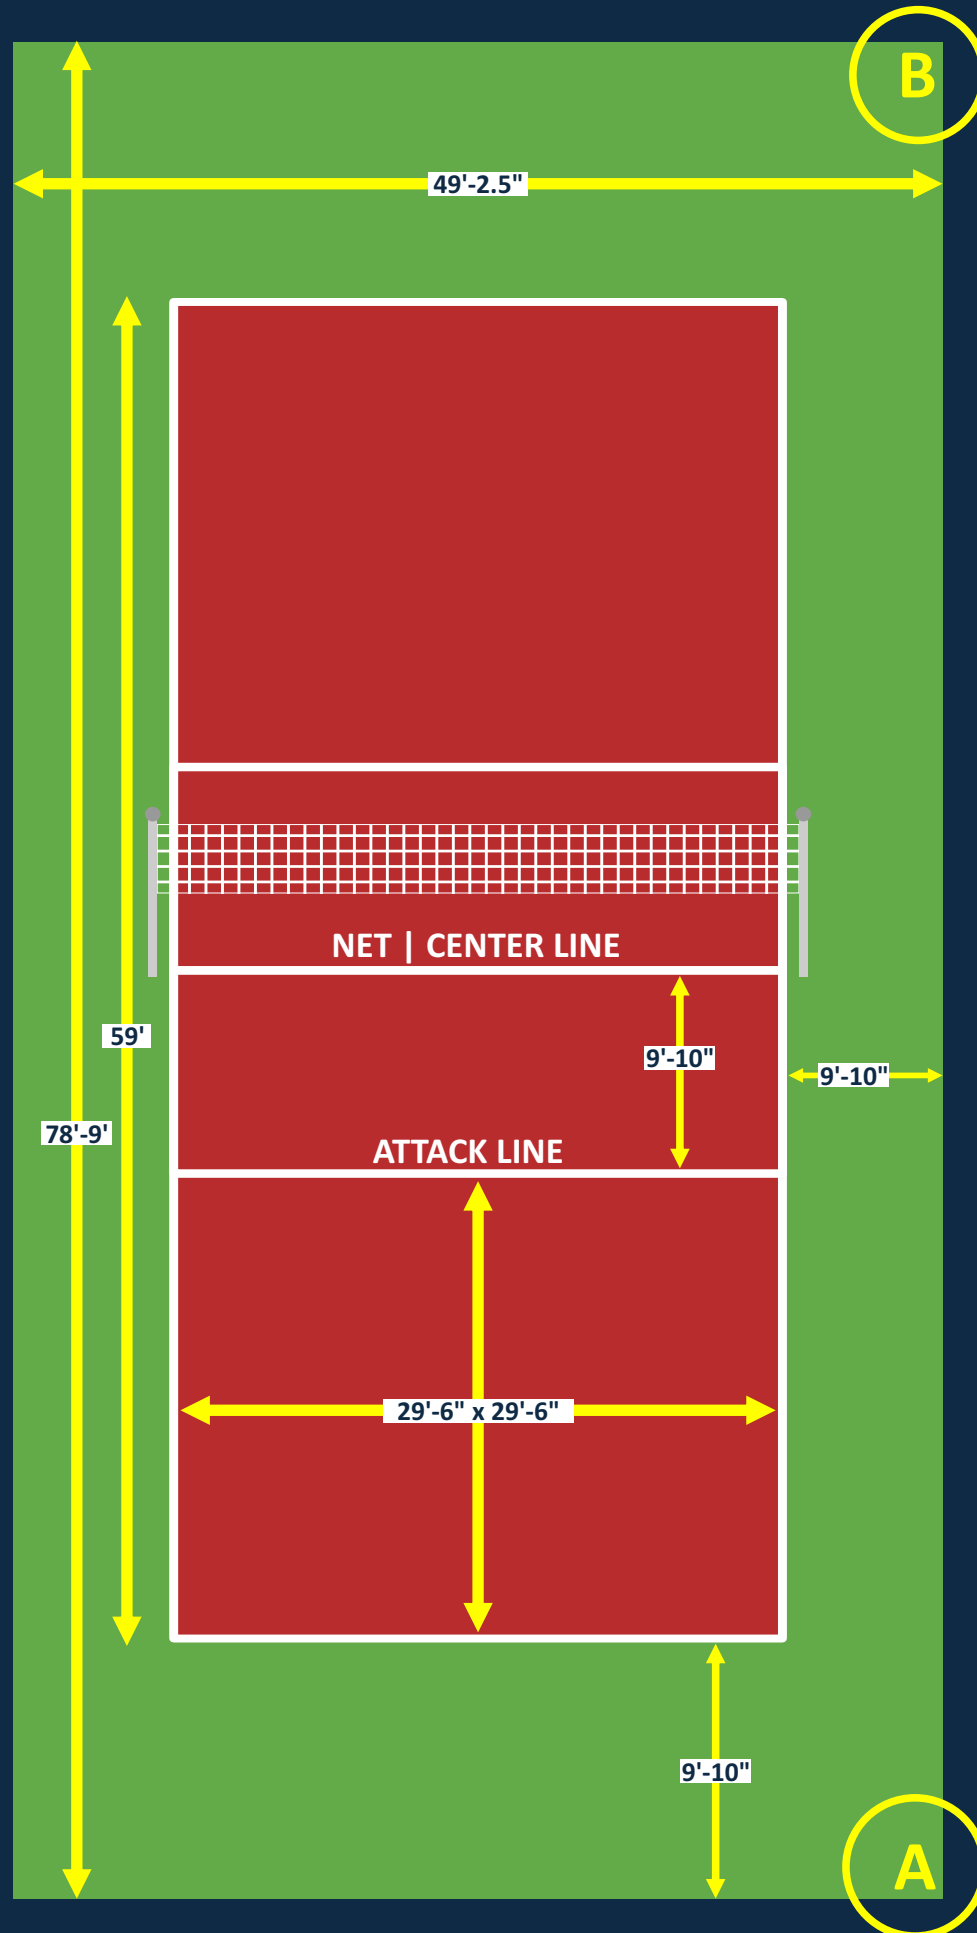




VOLLEYBALL COURT DIMENSIONS

Total Area :
78'-9" x 49'-2.5" = 3878.44 Sq. Ft.



59' x 29'-6"
Red Area : 1740.5 Sq. Ft.

Blue Area : 2137.94 Sq.Ft.

Detail-A
(Asphalt / Bitumen Base Layers)

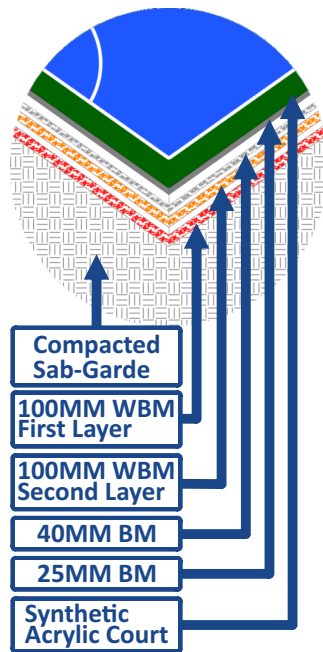

Detail-B
(Acrylic 5 - Layers)

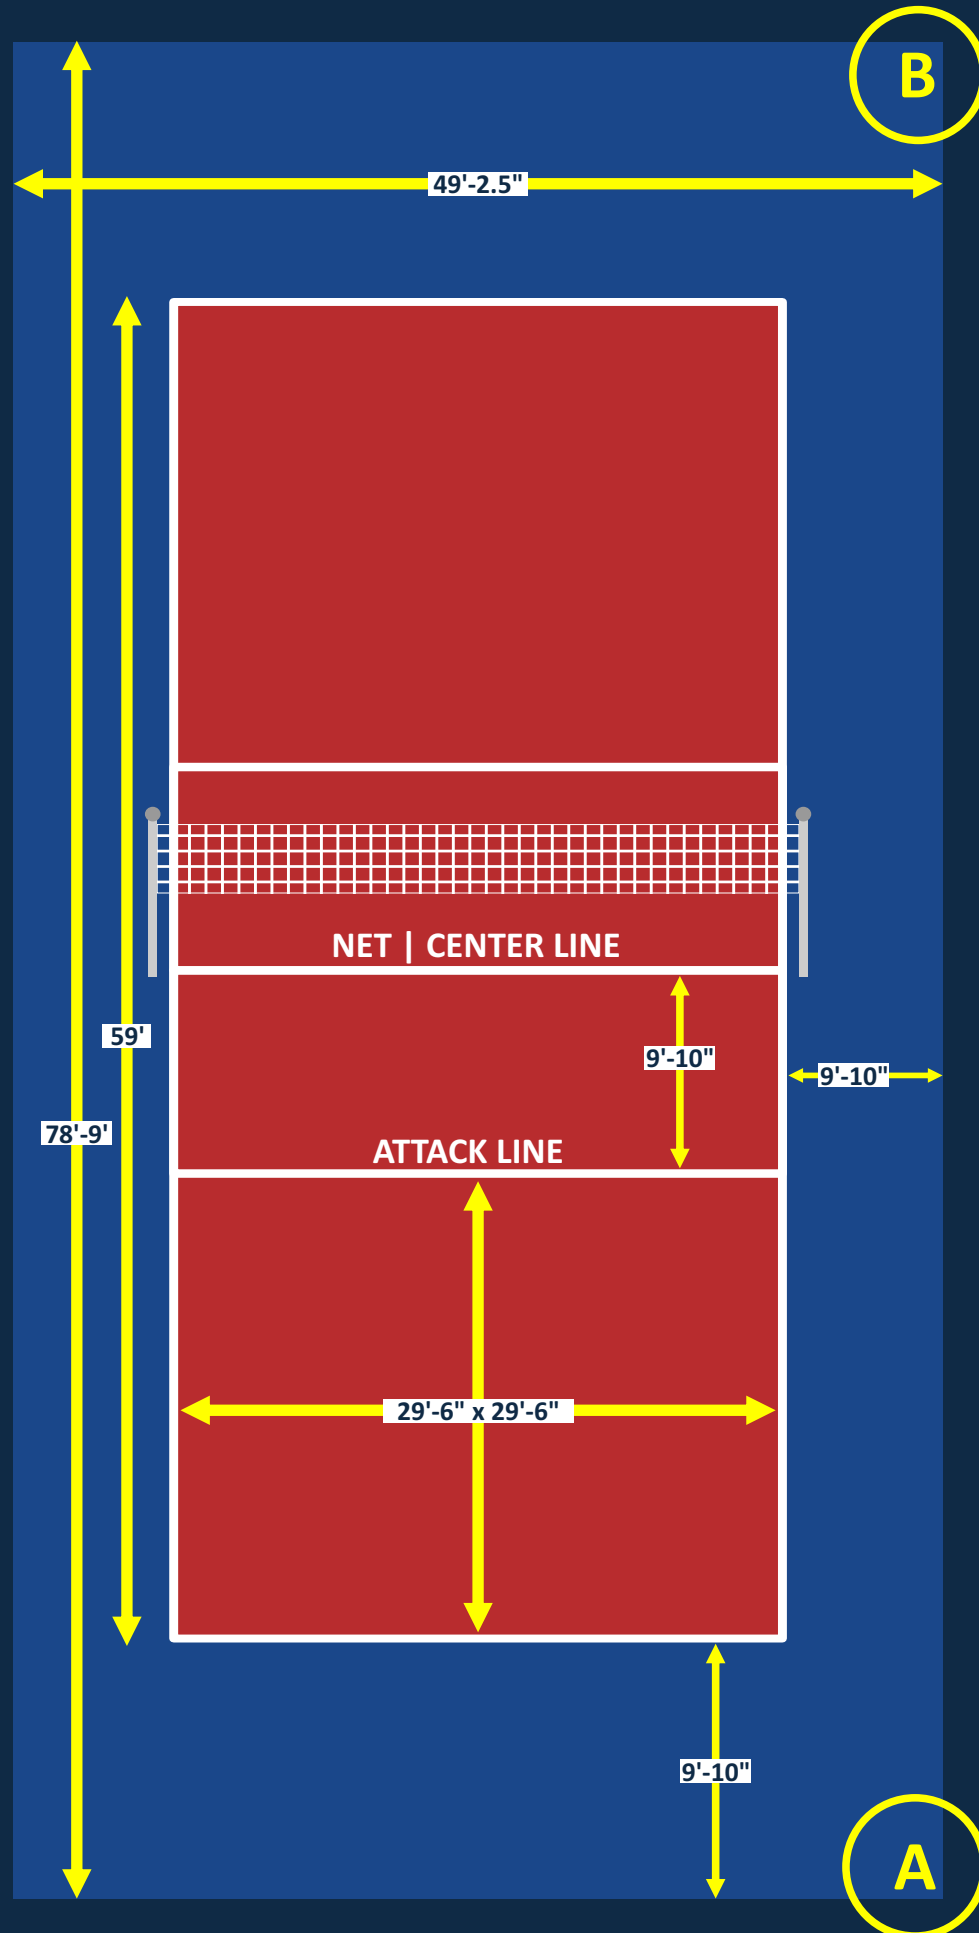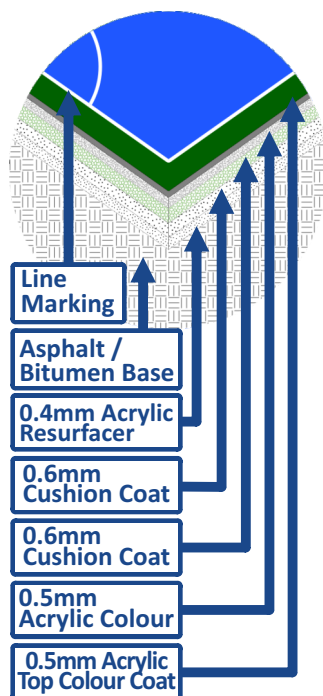




VOLLEYBALL COURT DIMENSIONS

Total Area :
78'-9" x 49'-2.5" = 3878.44 Sq. Ft.



59' x 29'-6"
Blue Area : 1740.5 Sq. Ft.

Red Area : 2137.94 Sq.Ft.

Detail-A
(Asphalt / Bitumen Base Layers)

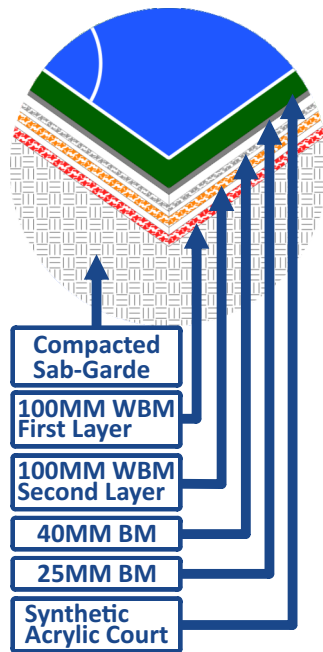

Detail-B
(Acrylic 5 - Layers)

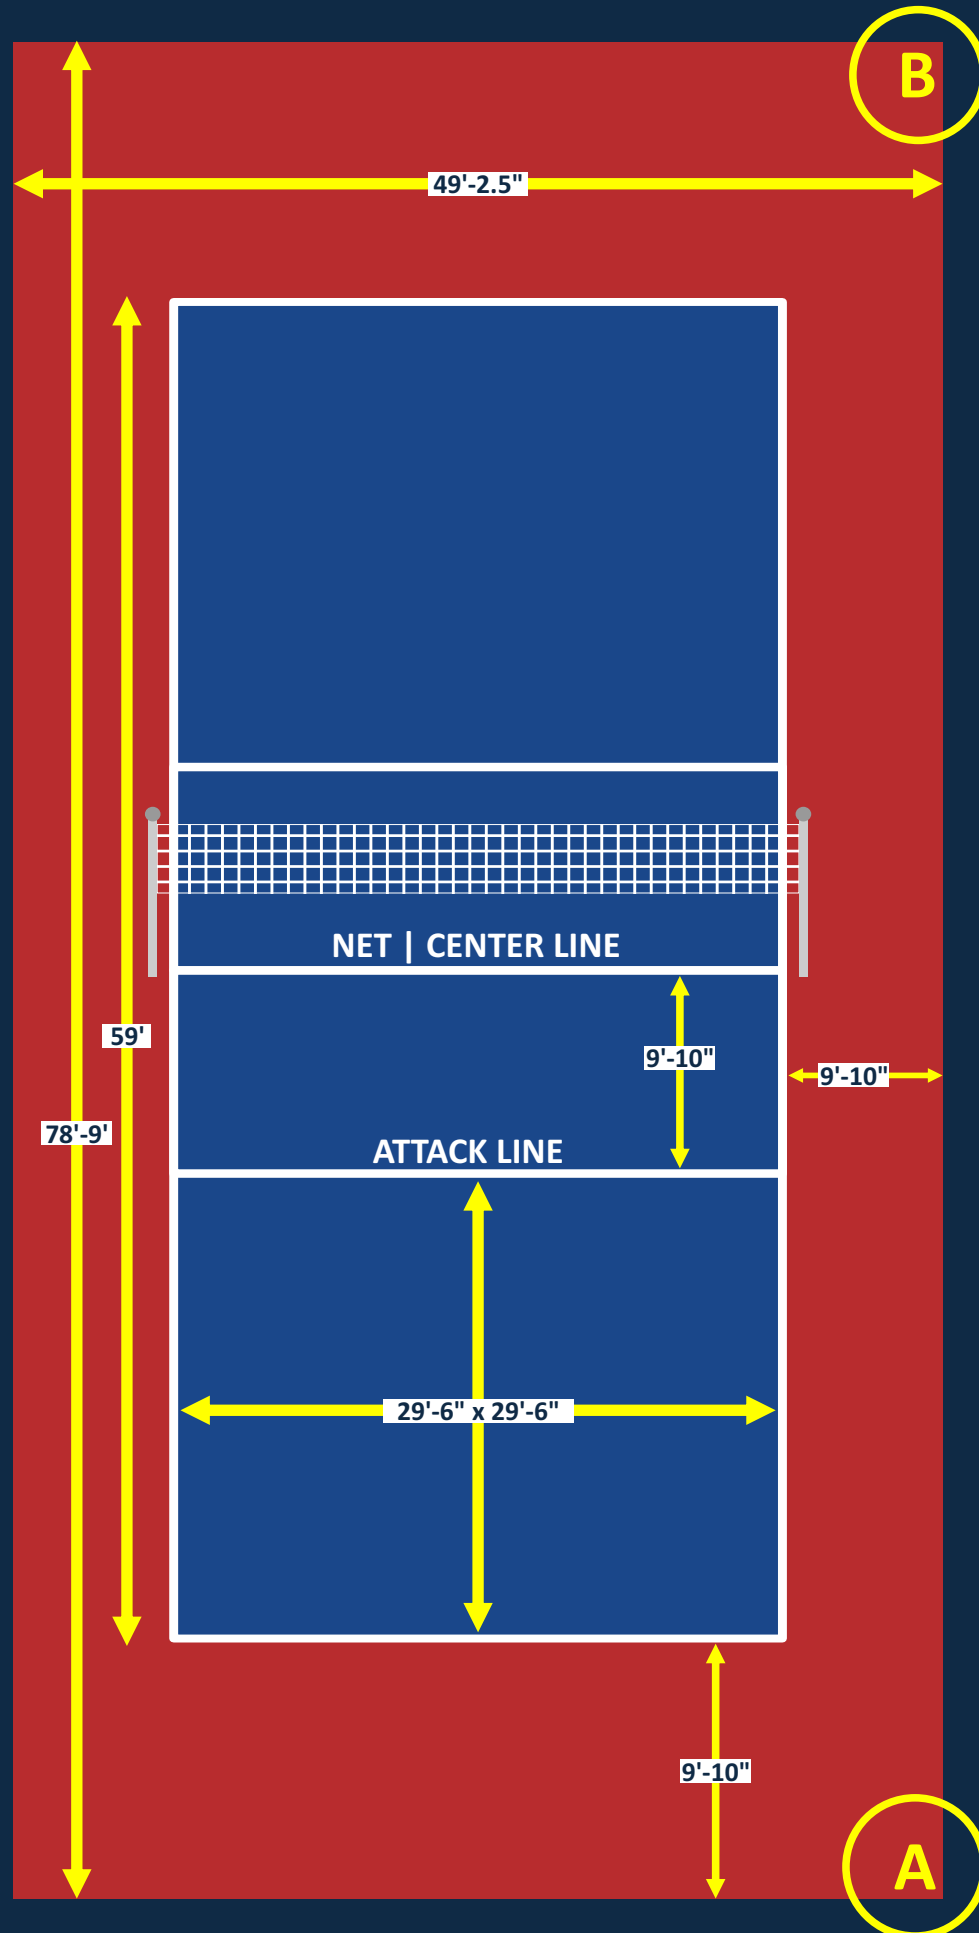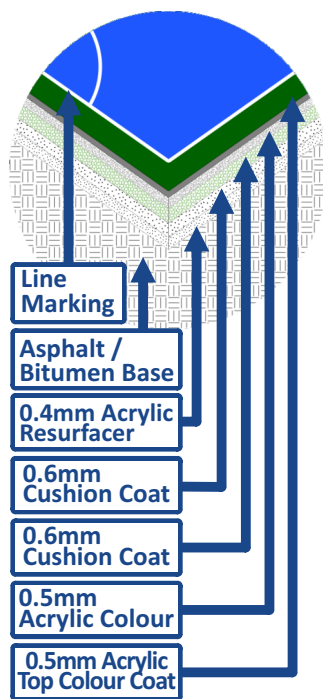




VOLLEYBALL COURT DIMENSIONS

Total Area :
78'-9" x 49'-2.5" = 3878.44 Sq. Ft.



59' x 29'-6"
Grey Area : 1740.5 Sq. Ft.

Blue Area : 2137.94 Sq.Ft.

Detail-A
(Asphalt / Bitumen Base Layers)

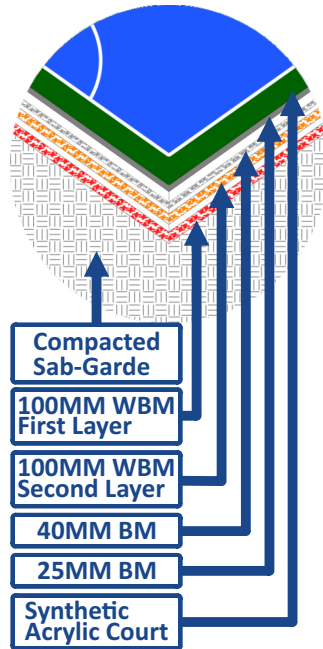

Detail-B
(Acrylic 5 - Layers)

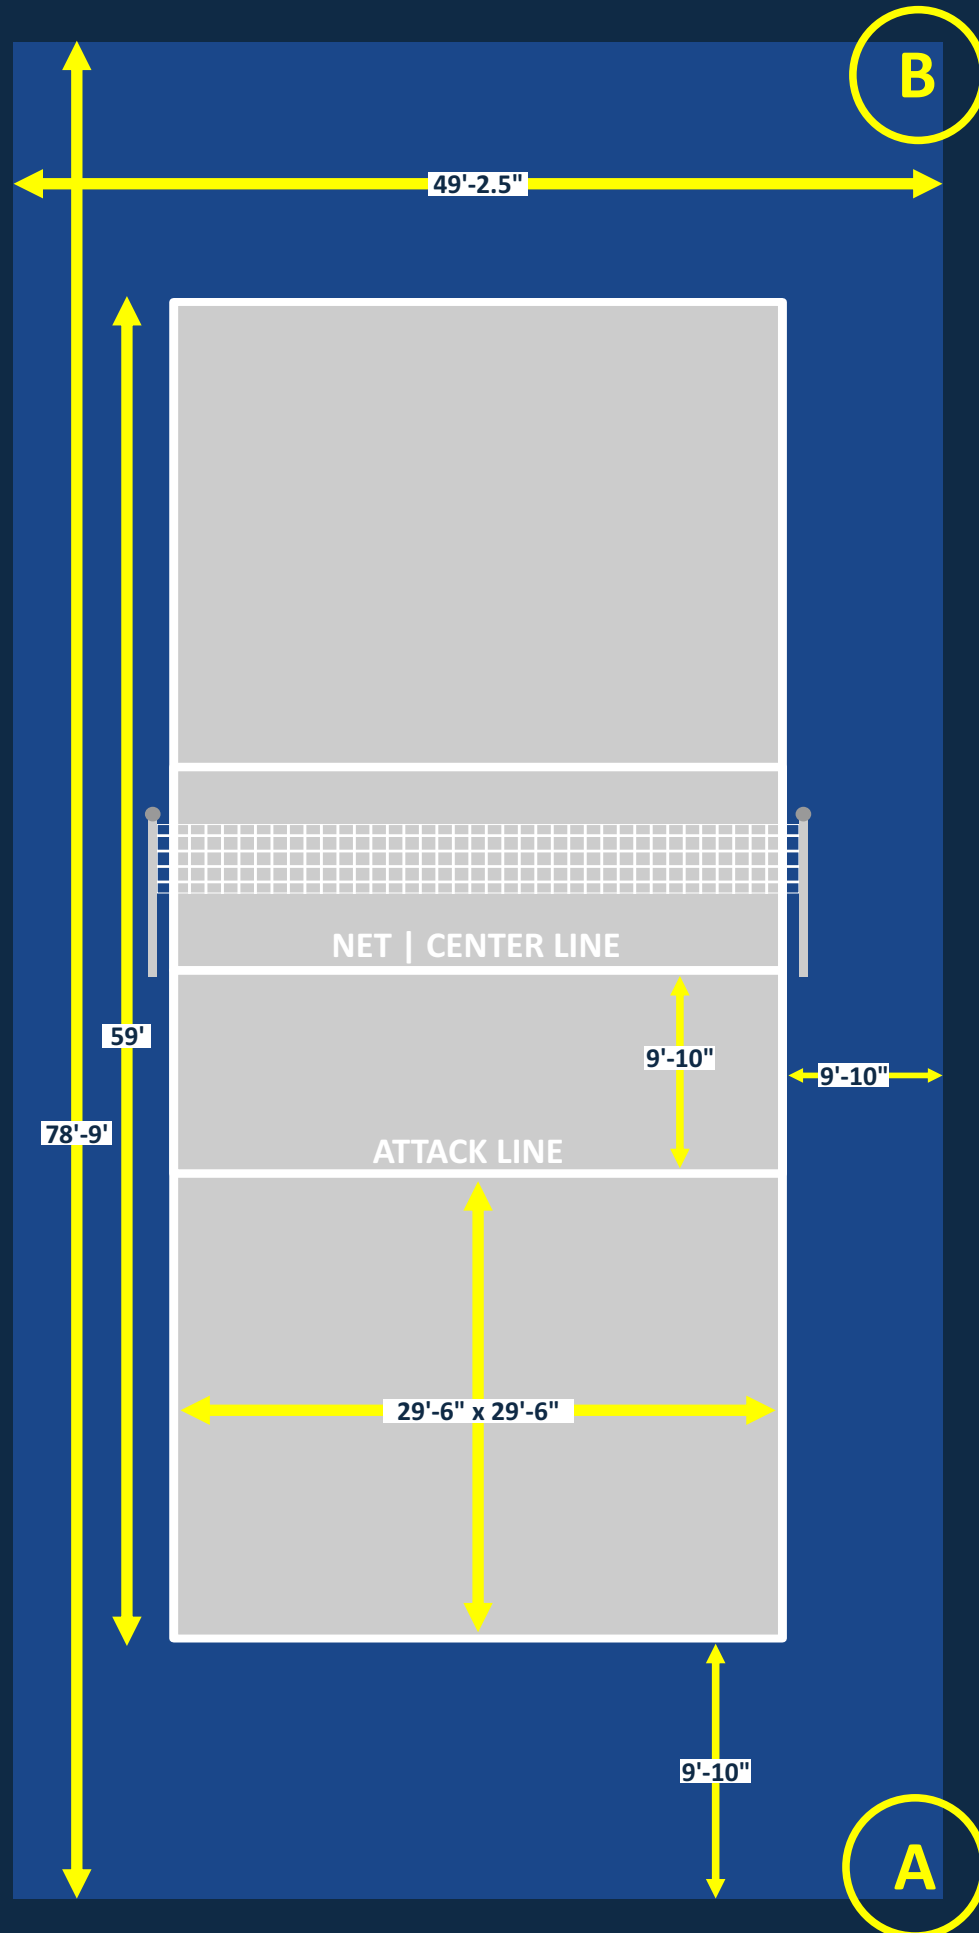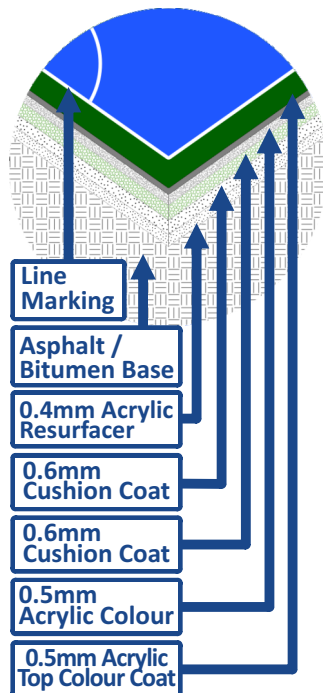




VOLLEYBALL COURT DIMENSIONS

Total Area :
78'-9" x 49'-2.5" = 3878.44 Sq. Ft.

59' x 29'-6"
Blue Area : 1740.5 Sq. Ft.

Grey Area : 2137.94 Sq.Ft.

Detail-A
(Asphalt / Bitumen Base Layers)

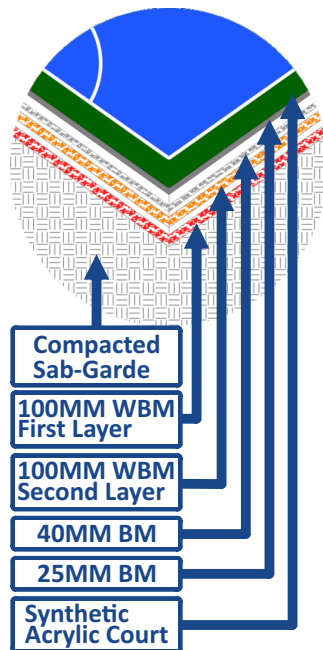

Detail-B
(Acrylic 5 - Layers)

